



PROPOSED G+XIII STORIED
RESIDENTIAL BUILDINGS
AT 453, WEST BALIA MAIN ROAD,
24 PARAGANAS (SOUTH)

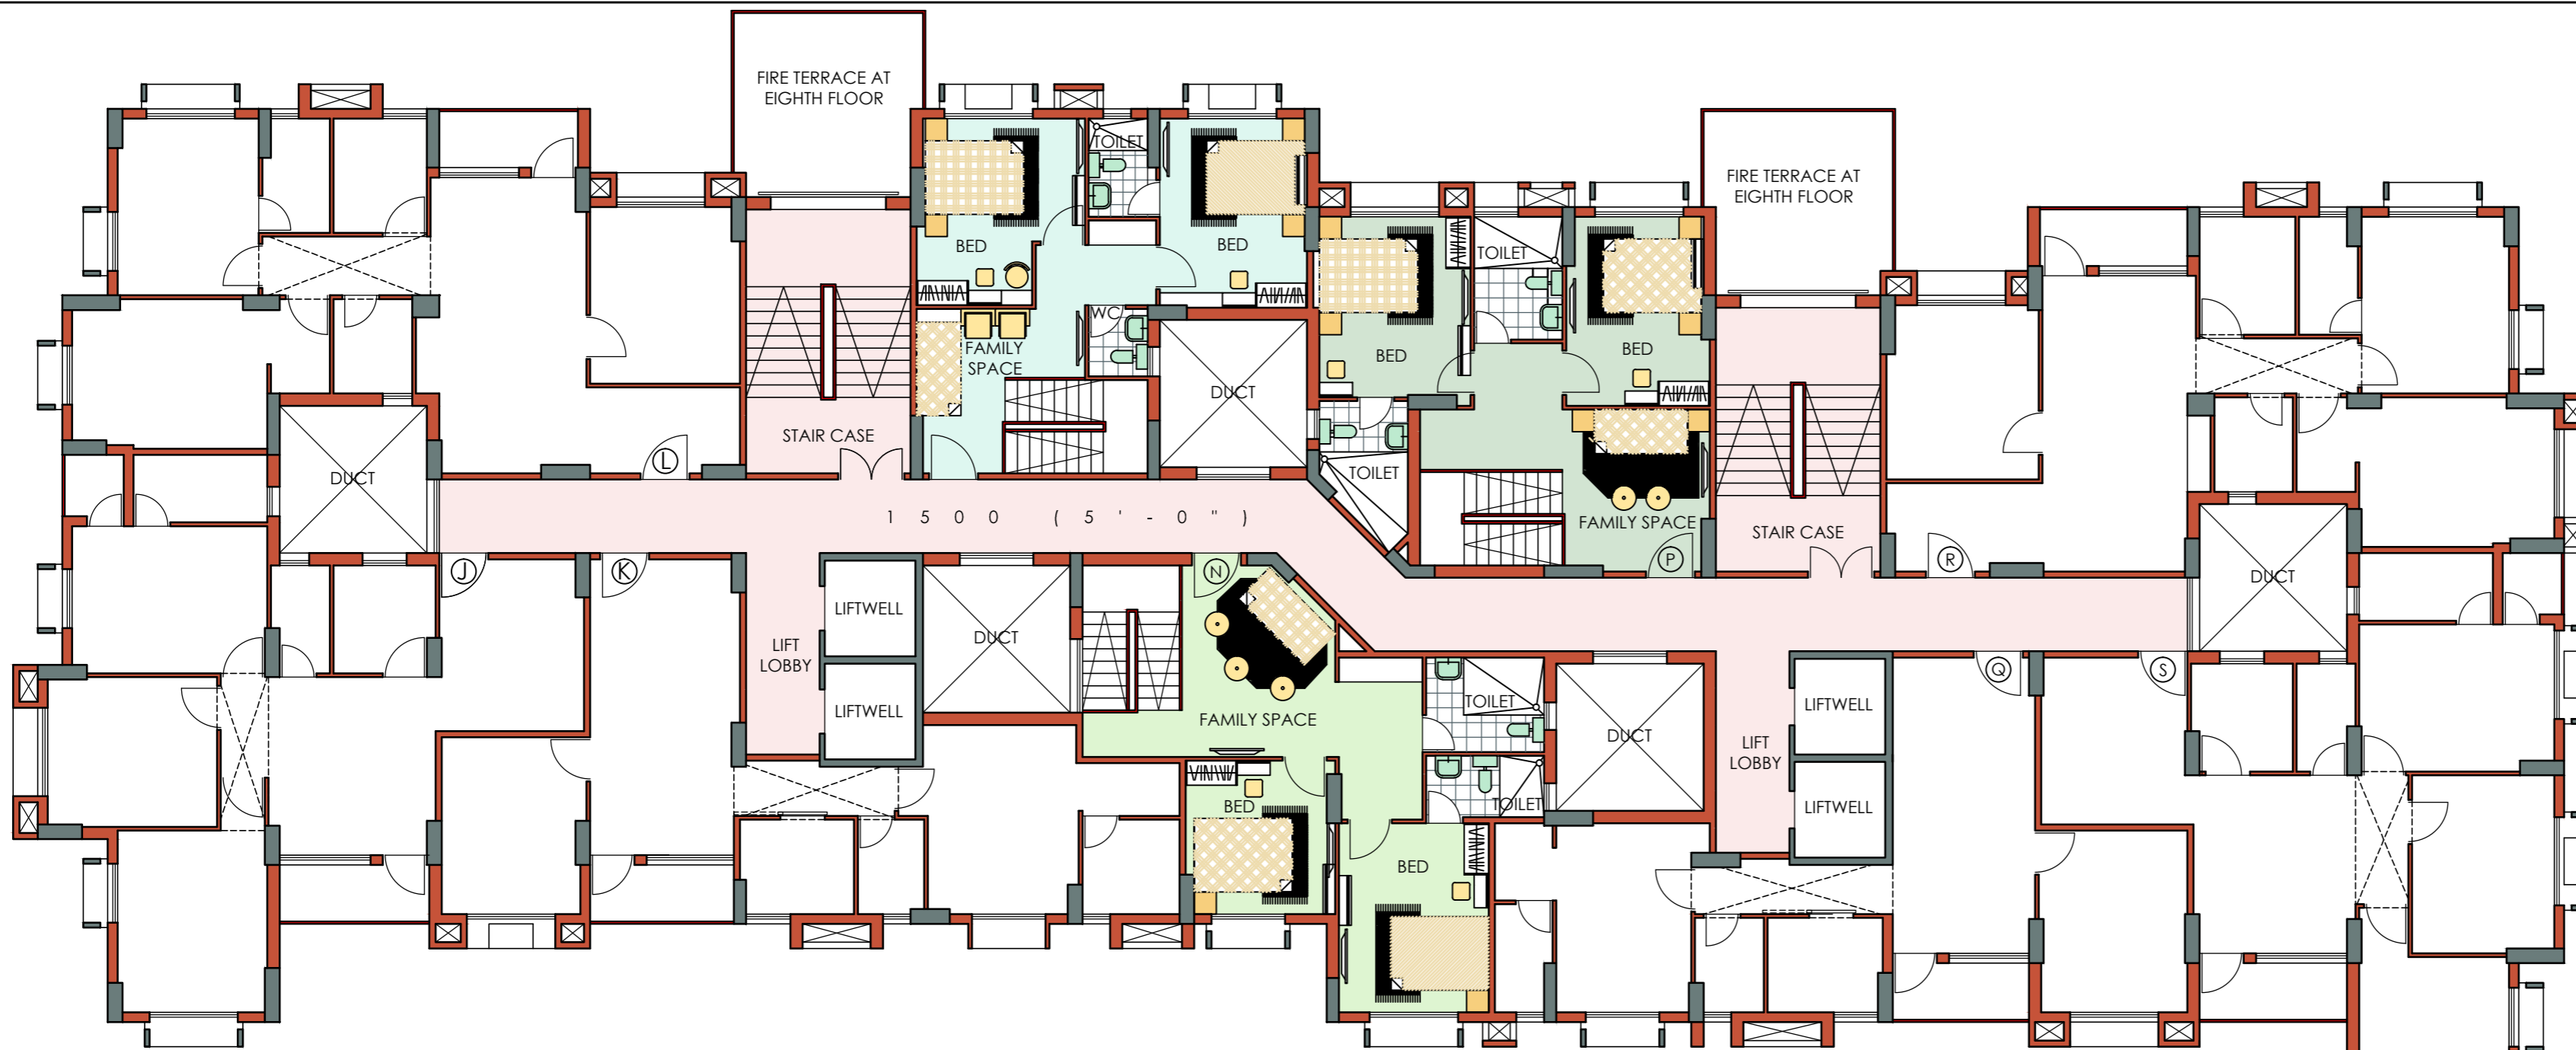

SECOND / FOURTH / SIXTH / EIGHTH / TENTH / TWELFTH FLOOR PLAN

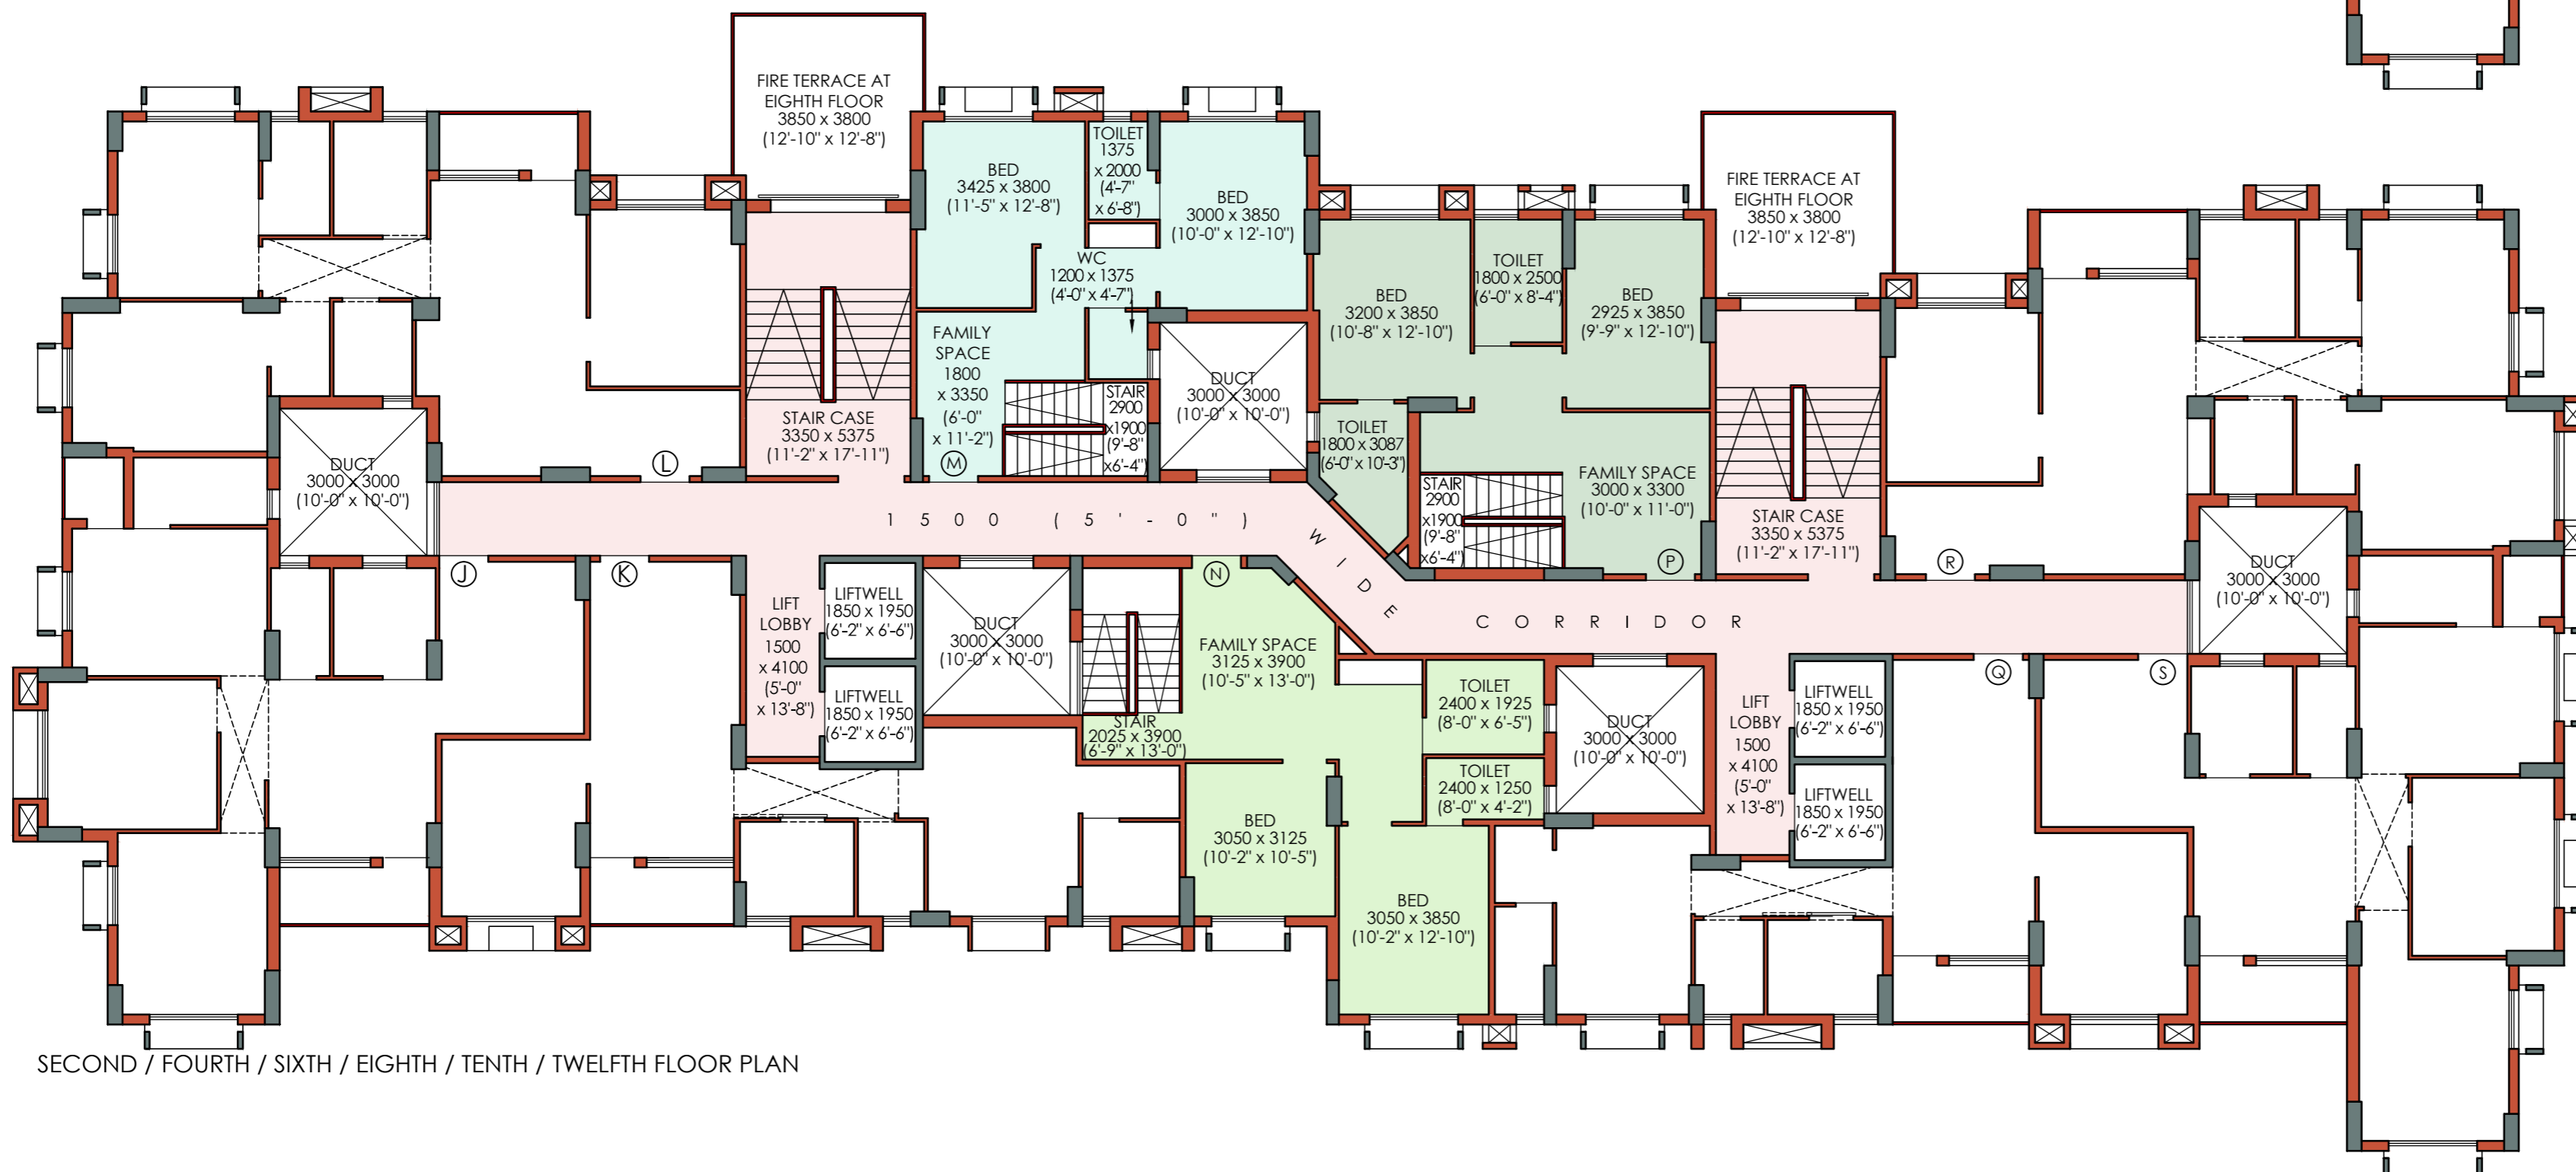

SECOND / FOURTH / SIXTH / EIGHTH / TENTH / TWELFTH FLOOR PLAN



FURNITURE LAYOUT PLAN
BLOCK B
SCALE 1:100
DATE 27.01.17
SHEET 2 OF 2

ARCHITECTS
DETA CONSULTANTS
23 E, FERN ROAD, (GROUND FLOOR)
KOLKATA 700 019